

4


3

2


1

B


B

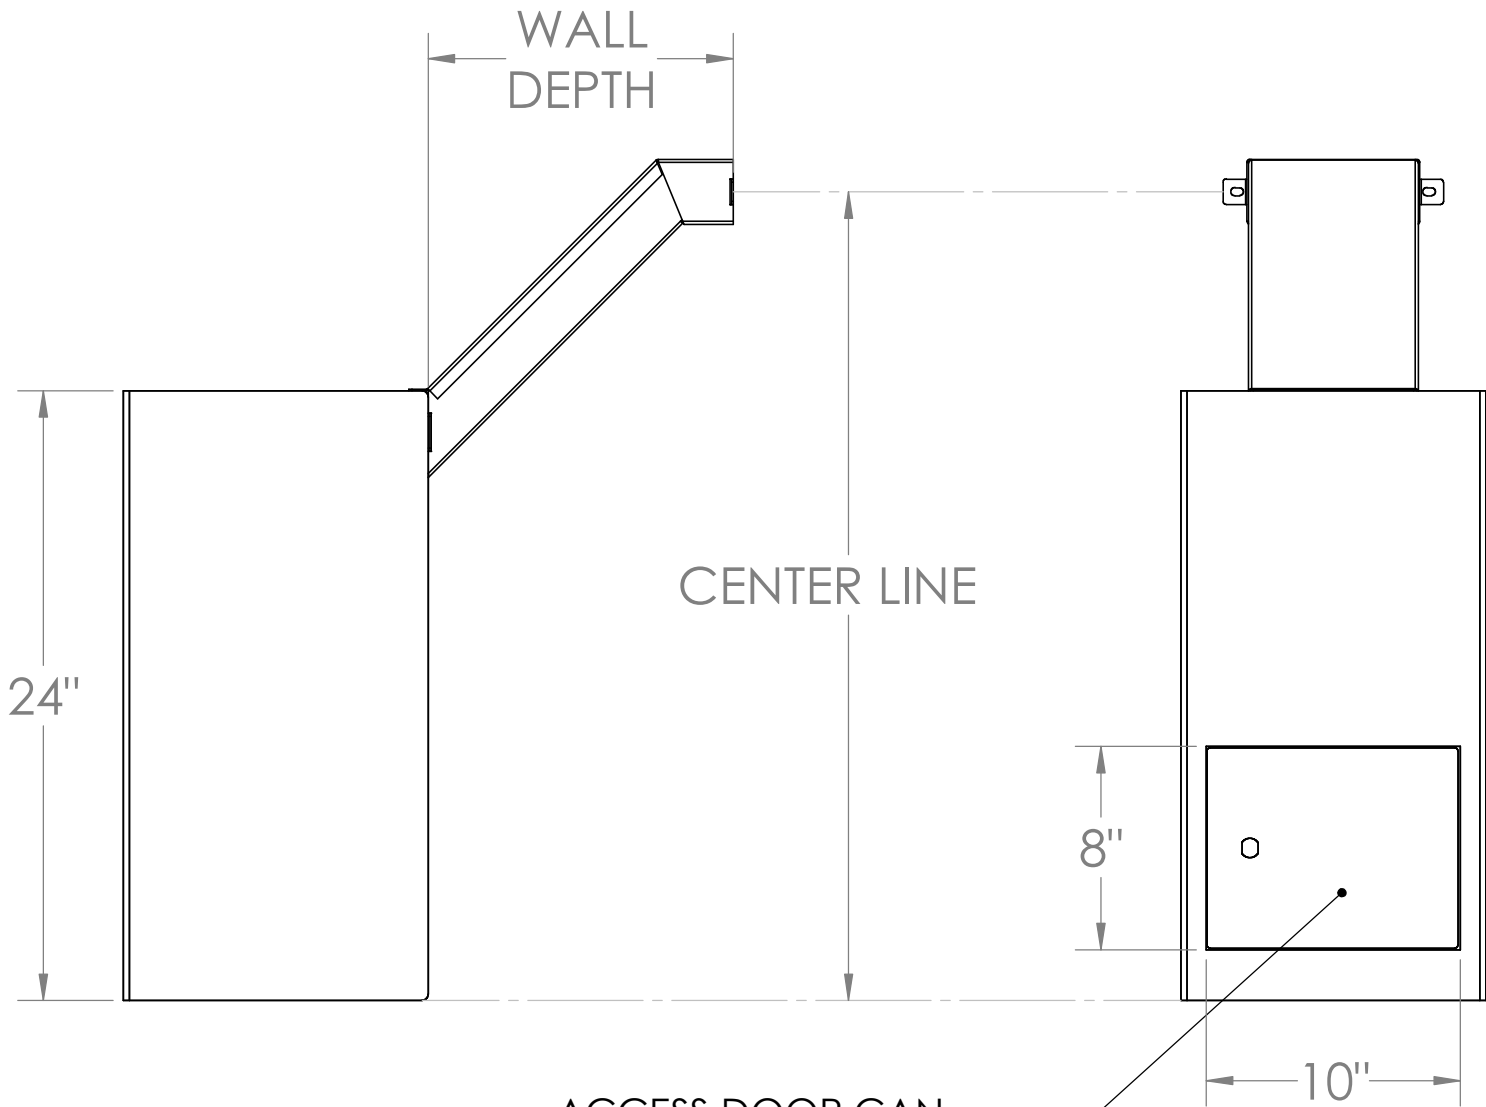

EDU HEAD & CHUTE CAN BEAR THE WEIGHT OF THE RECIEVING CHEST. ALLOWING THE CHEST TO BE SUSPENDED ON THE INTERIOR WALL.

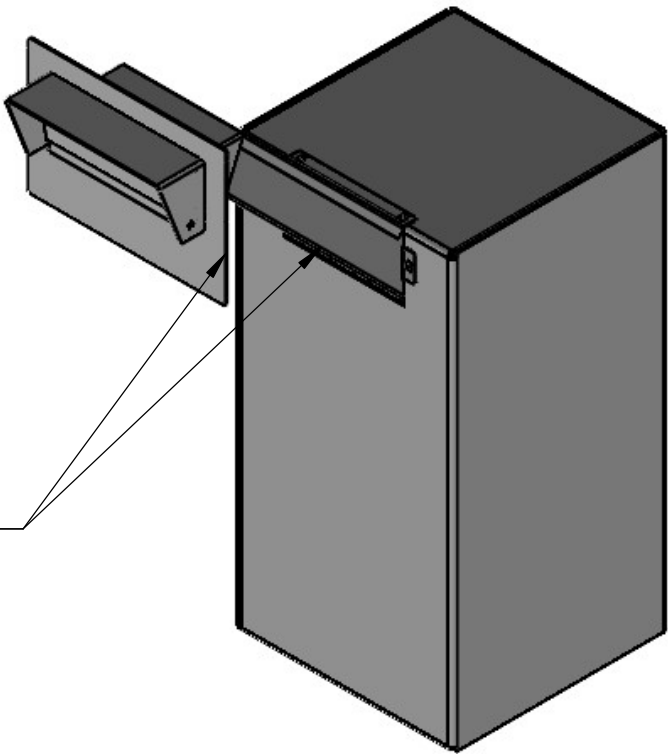


ACCESS DOOR CAN ONLY BE INSTALLED OPPOSITE THE SHUTE AND HINGED ON THE RIGHT

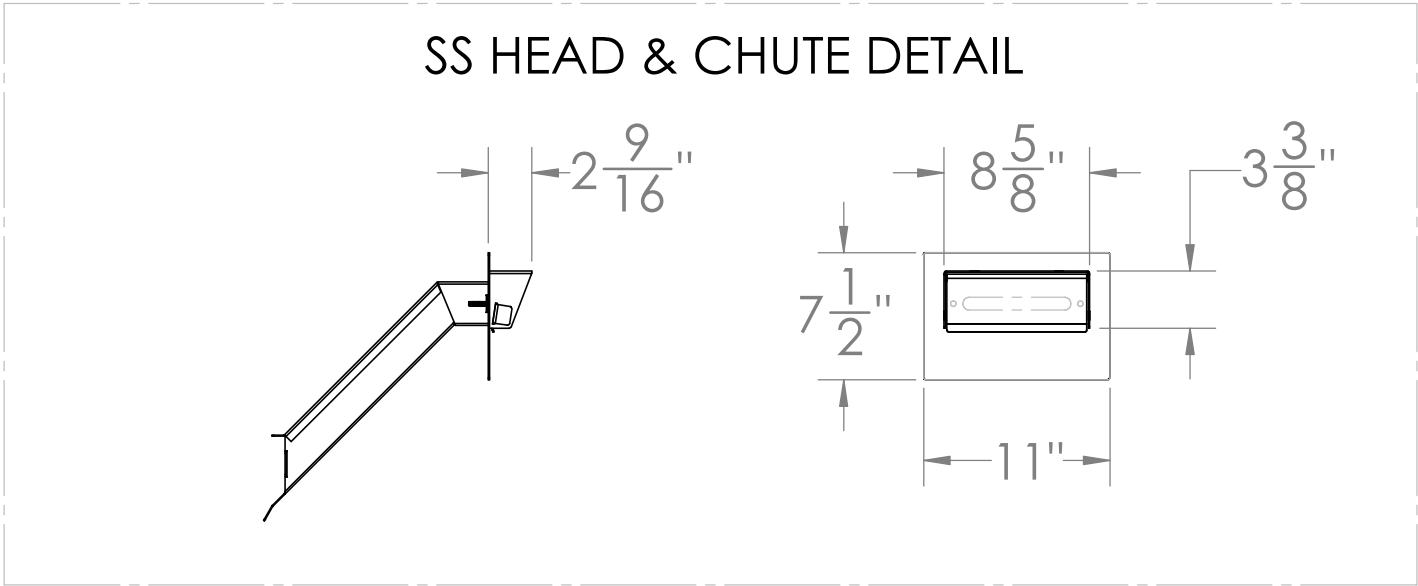

A

A

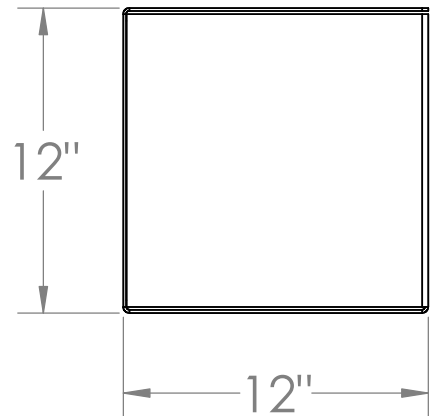

WALL DEPTH ELEVATIONS	
(ASSUMES THAT THE INTERIOR AND EXTERIOR GRADES ARE THE SAME)	
WALL DEPTH	CENTER LINE
0"	21 5/8"
2"	22 5/8"
4"	23 5/8"
6"	25 5/8"
8"	27 5/8"
10"	29 5/8"
12"	31 5/8"
14"	33 5/8"
16"	35 5/8"
18"	37 5/8"
20"	39 5/8"



1010 SUMIT AVE N
SAUK RAPIDS, MN 56379

Sales: (866) 269-4955
Support: (877) 350-0693

UNLESS OTHERWISE SPECIFIED
DIMENSIONS ARE IN INCHES
TOLERANCES:
FRACTIONAL $\pm 1/8"$
ANGULAR: MACH $\pm .5^\circ$ BEND $\pm 1^\circ$
ONE PLACE DECIMAL $\pm .1$
TWO PLACE DECIMAL $\pm .03$
THREE PLACE DECIMAL $\pm .015$

PROPRIETARY AND CONFIDENTIAL
THE INFORMATION CONTAINED IN THIS
DRAWING IS THE SOLE PROPERTY OF
AMERICAN SECURITY CABINETS INC. ANY
REPRODUCTION IN PART OR AS A WHOLE
WITHOUT THE WRITTEN PERMISSION OF
AMERICAN SECURITY CABINETS INC. IS
PROHIBITED.

PRODUCT DESCRIPTION:

EDU
CUT SHEET

DO NOT SCALE DRAWING

Updated: 2025

SCALE: 1:8

SHEET 1 OF 1

4

3

2

1